




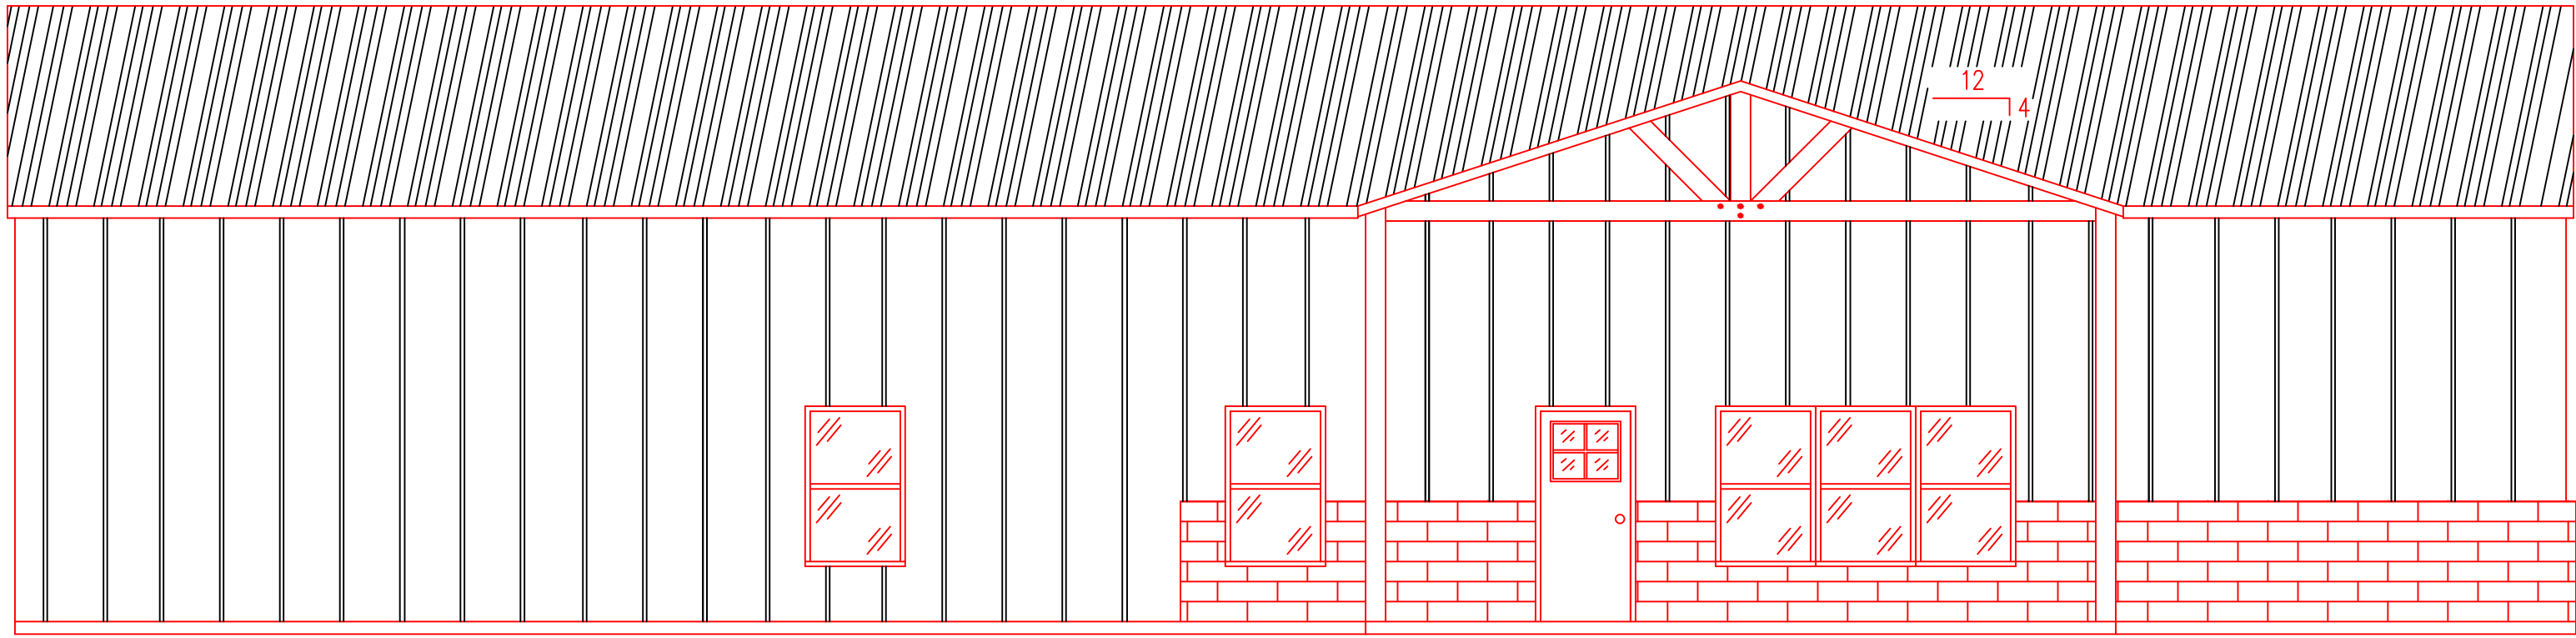


FRONT ELEVATION
SCALE: 3/16"=1'-0"

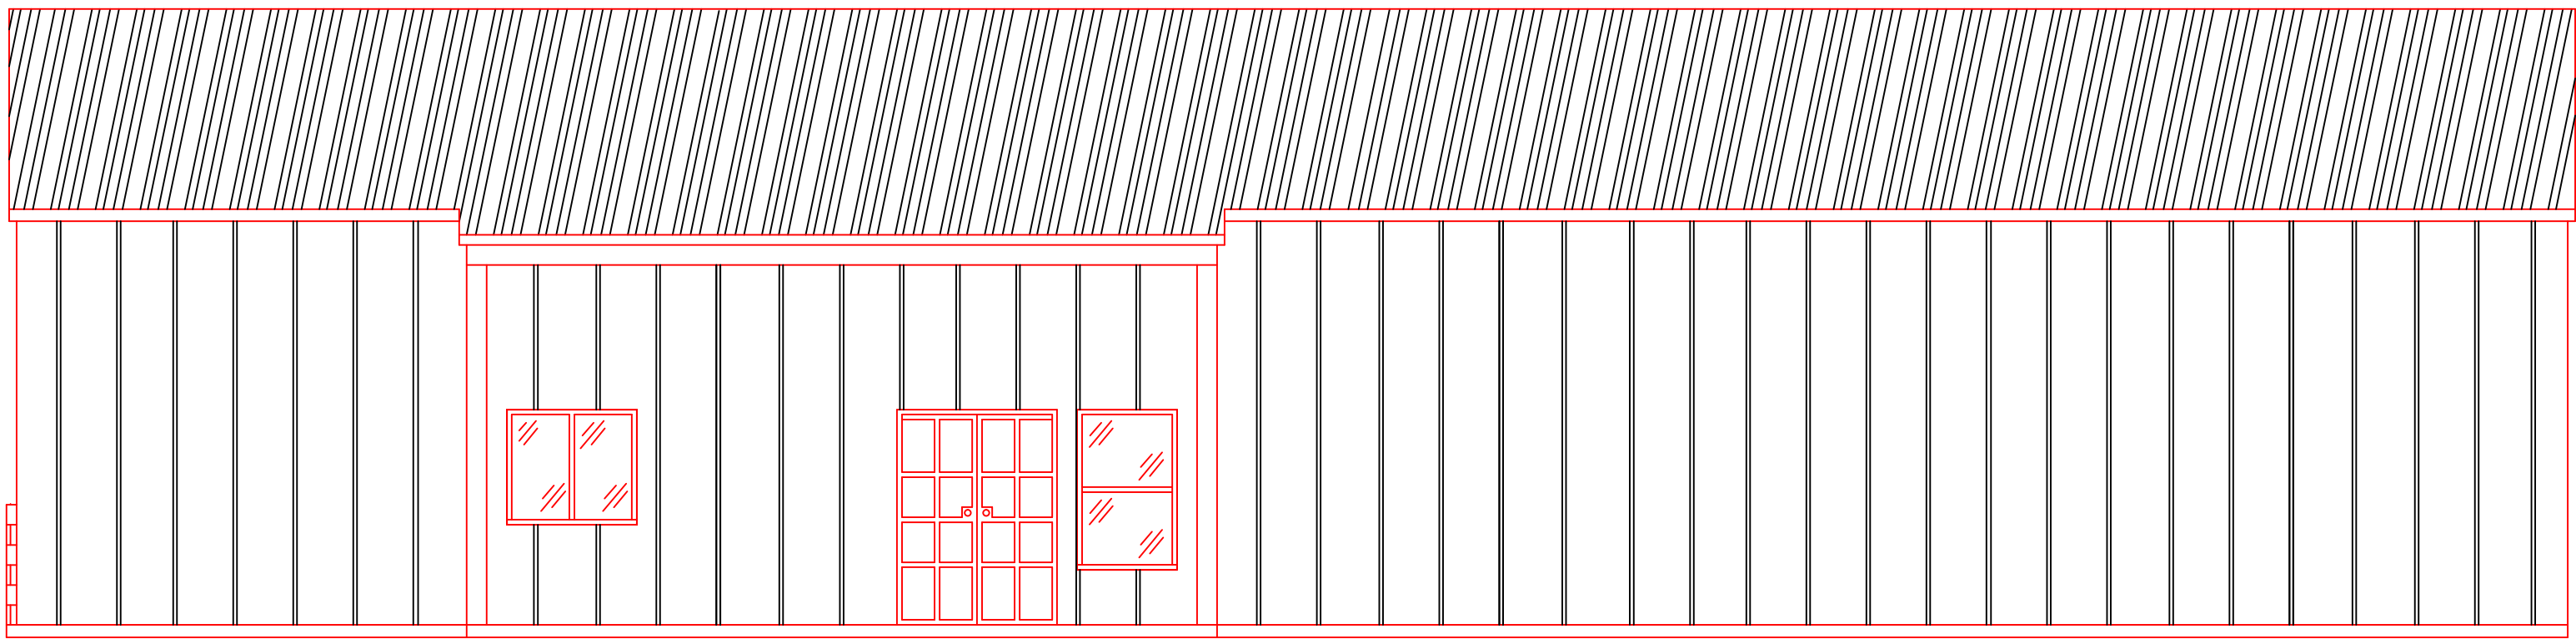

BACK ELEVATION
SCALE: 3/16"=1'-0"

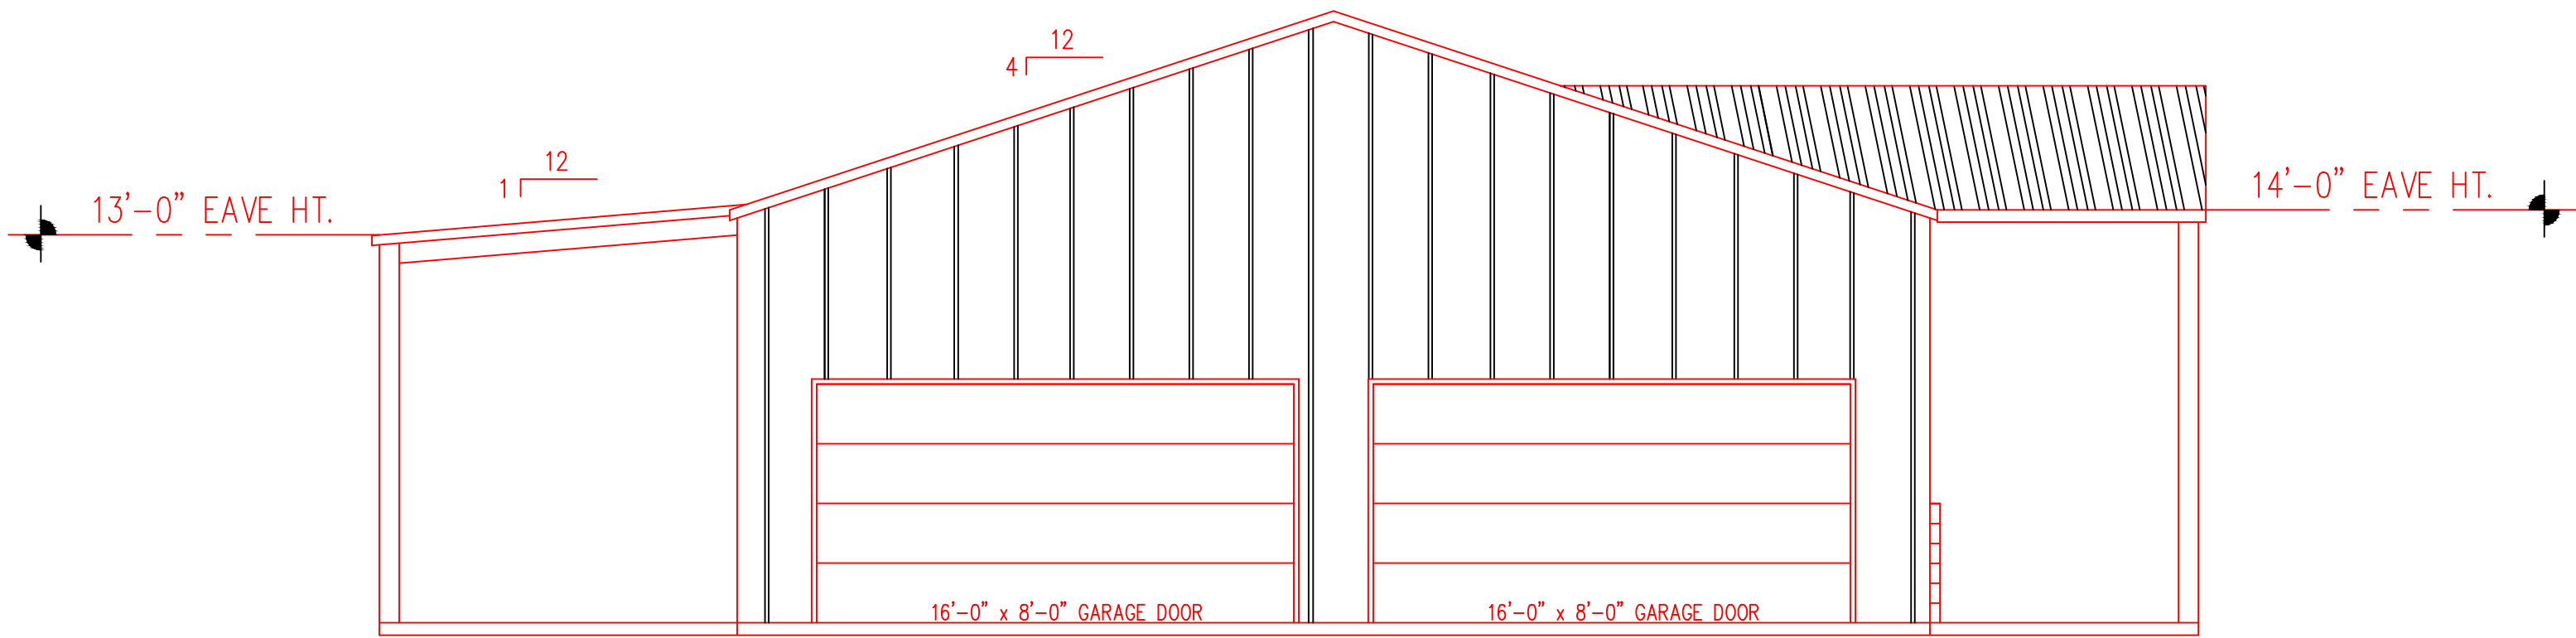

LEFT SIDE ELEVATION
SCALE: 3/16"=1'-0"

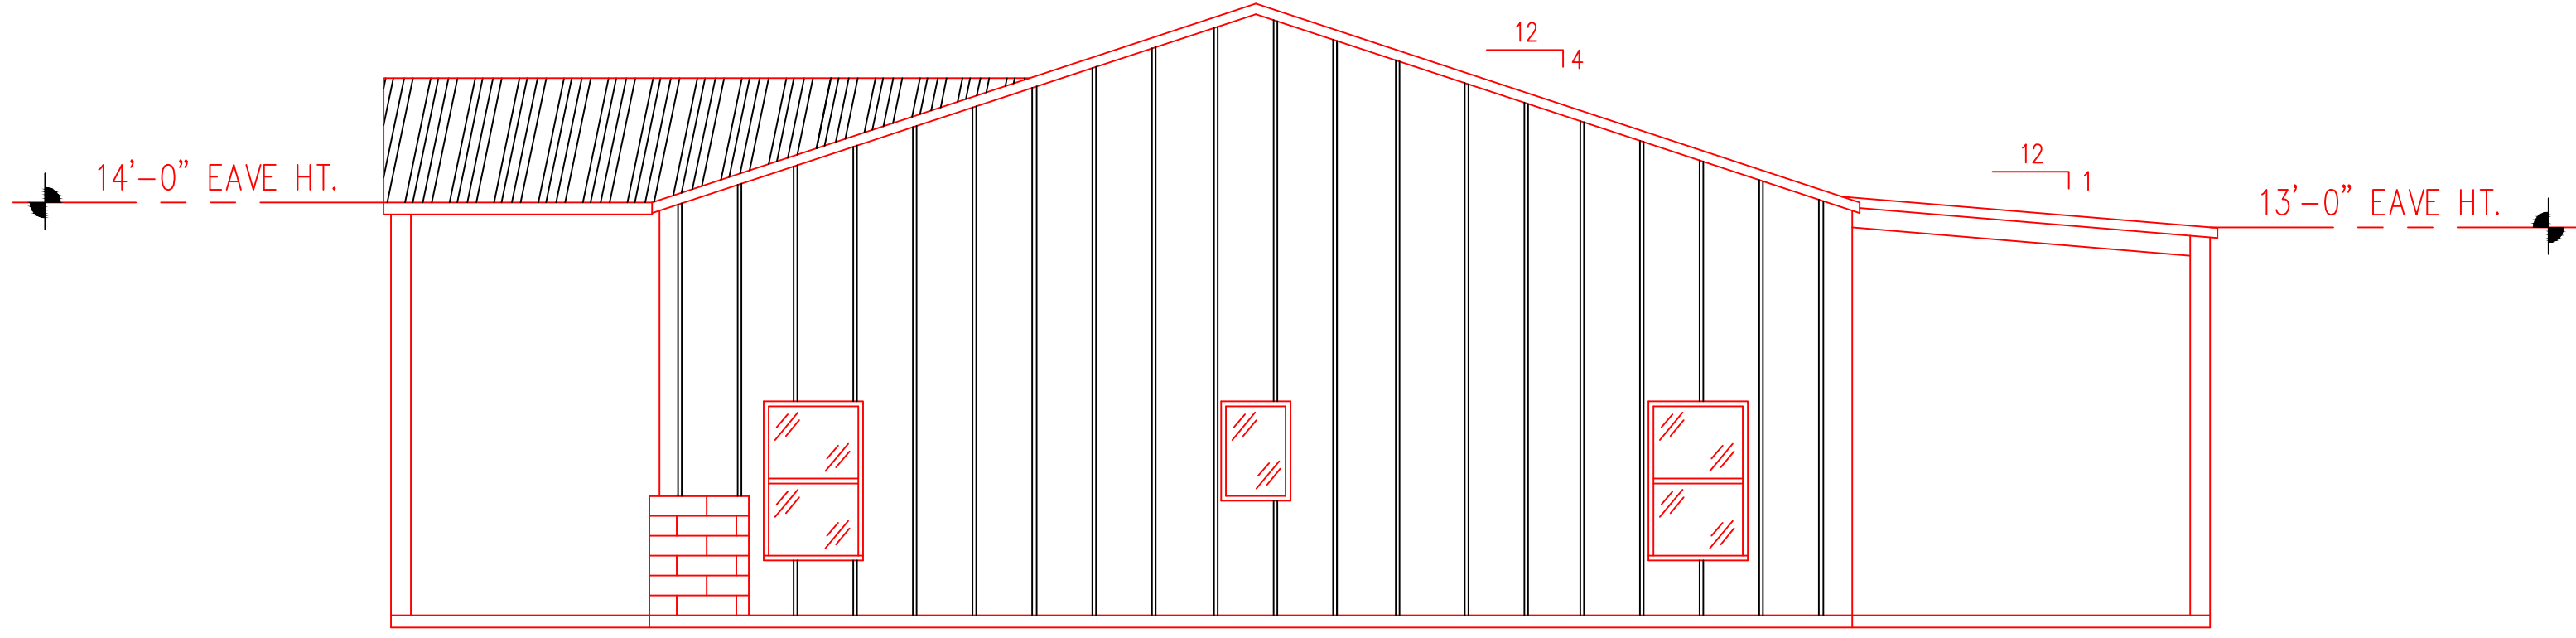

RIGHT SIDE ELEVATION
SCALE: 3/16"=1'-0"

ELEVATIONS PLAN
SCALE: 3/16"=1'-0"

VOSS ENGINEERING, INC. FIRM NO.F-166
6838 GREENWOOD DR.
CORPUS CHRISTI, TEXAS 78415
361-854-6202

These Drawings and Accompanying Documents are to be an instrument of service and shall remain the property of Western Steel Company. They are not to be used on other projects or extensions to this project except by written agreement and with appropriate compensation to Western Steel Company.

Copyright 2008 – Western Steel Company

**WESTERN
STEEL COMPANY**

P.O. BOX 9275
CORPUS CHRISTI, TEXAS 78469
(361) 884-8801

DANIEL HILLIS
BARNDOMINIUM
ARANSAS, TX.

CAD BY: CBI		DATE ISSUED: DEC. 05, 2016	
SIZE	FILE NO.	DWG NO. ELEVATIONS	REV. A2
SCALE 3/16"=1'-0"		CHK'D BY	JOB NO. SALES